

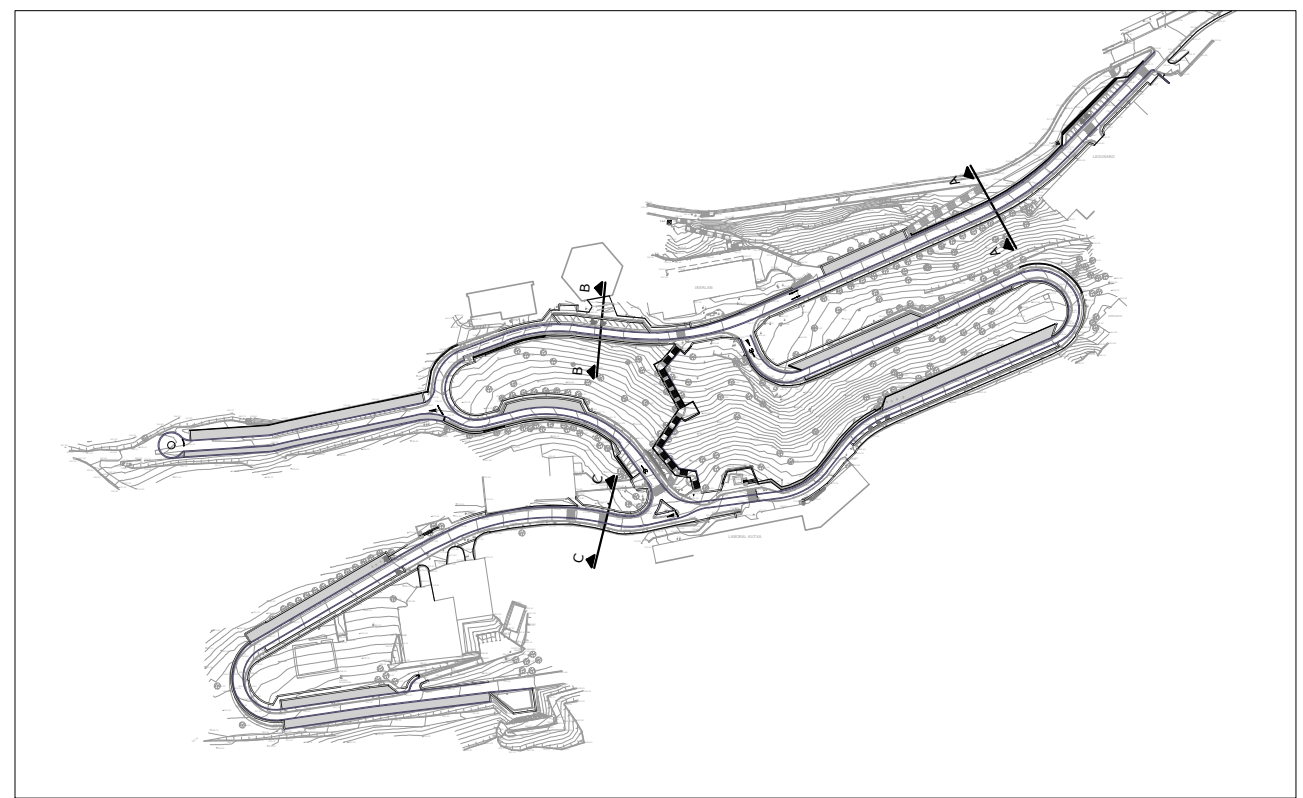


3.38 ACERA 6.00 VIAL 1.75 ACERA

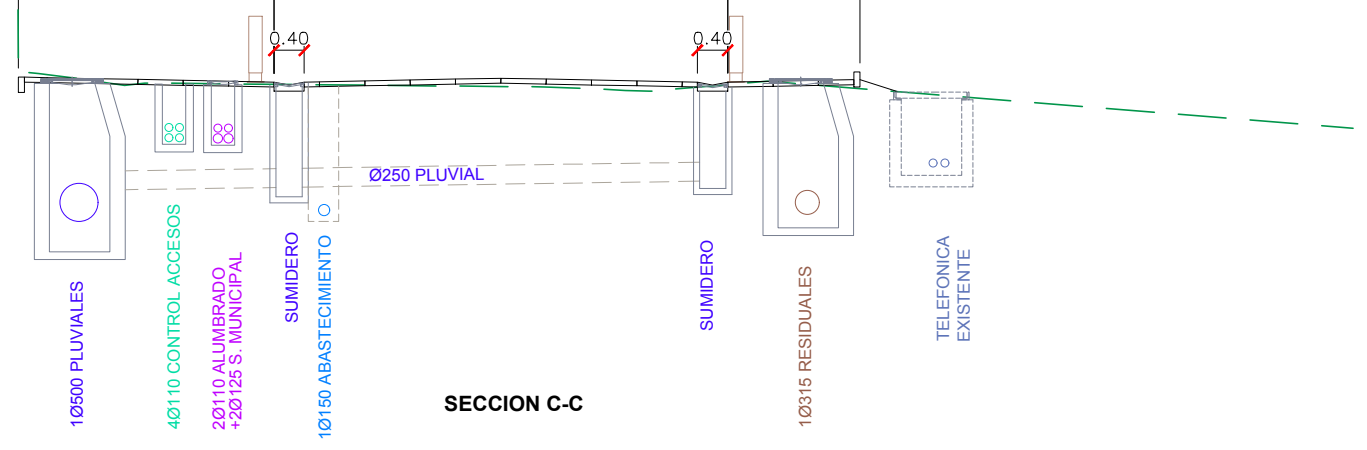

2.34 ACERA 4.00 VIAL 5.05 APARCAMIENTO VARIABLE ACERA

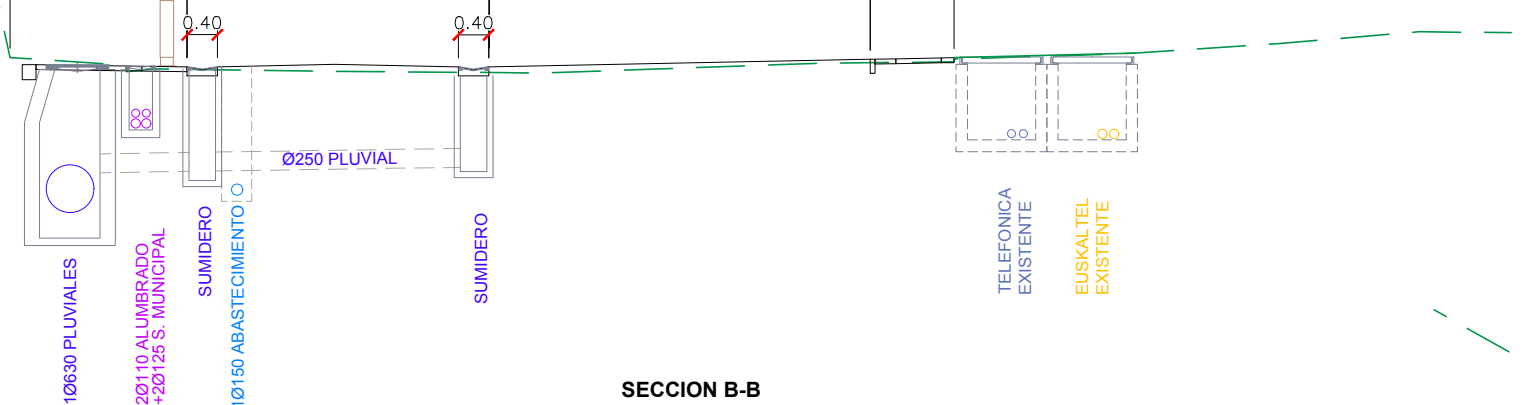

2.50 ACERA 6.00 VIAL Var 0.25 PROTECCION MURETE VALLA

